
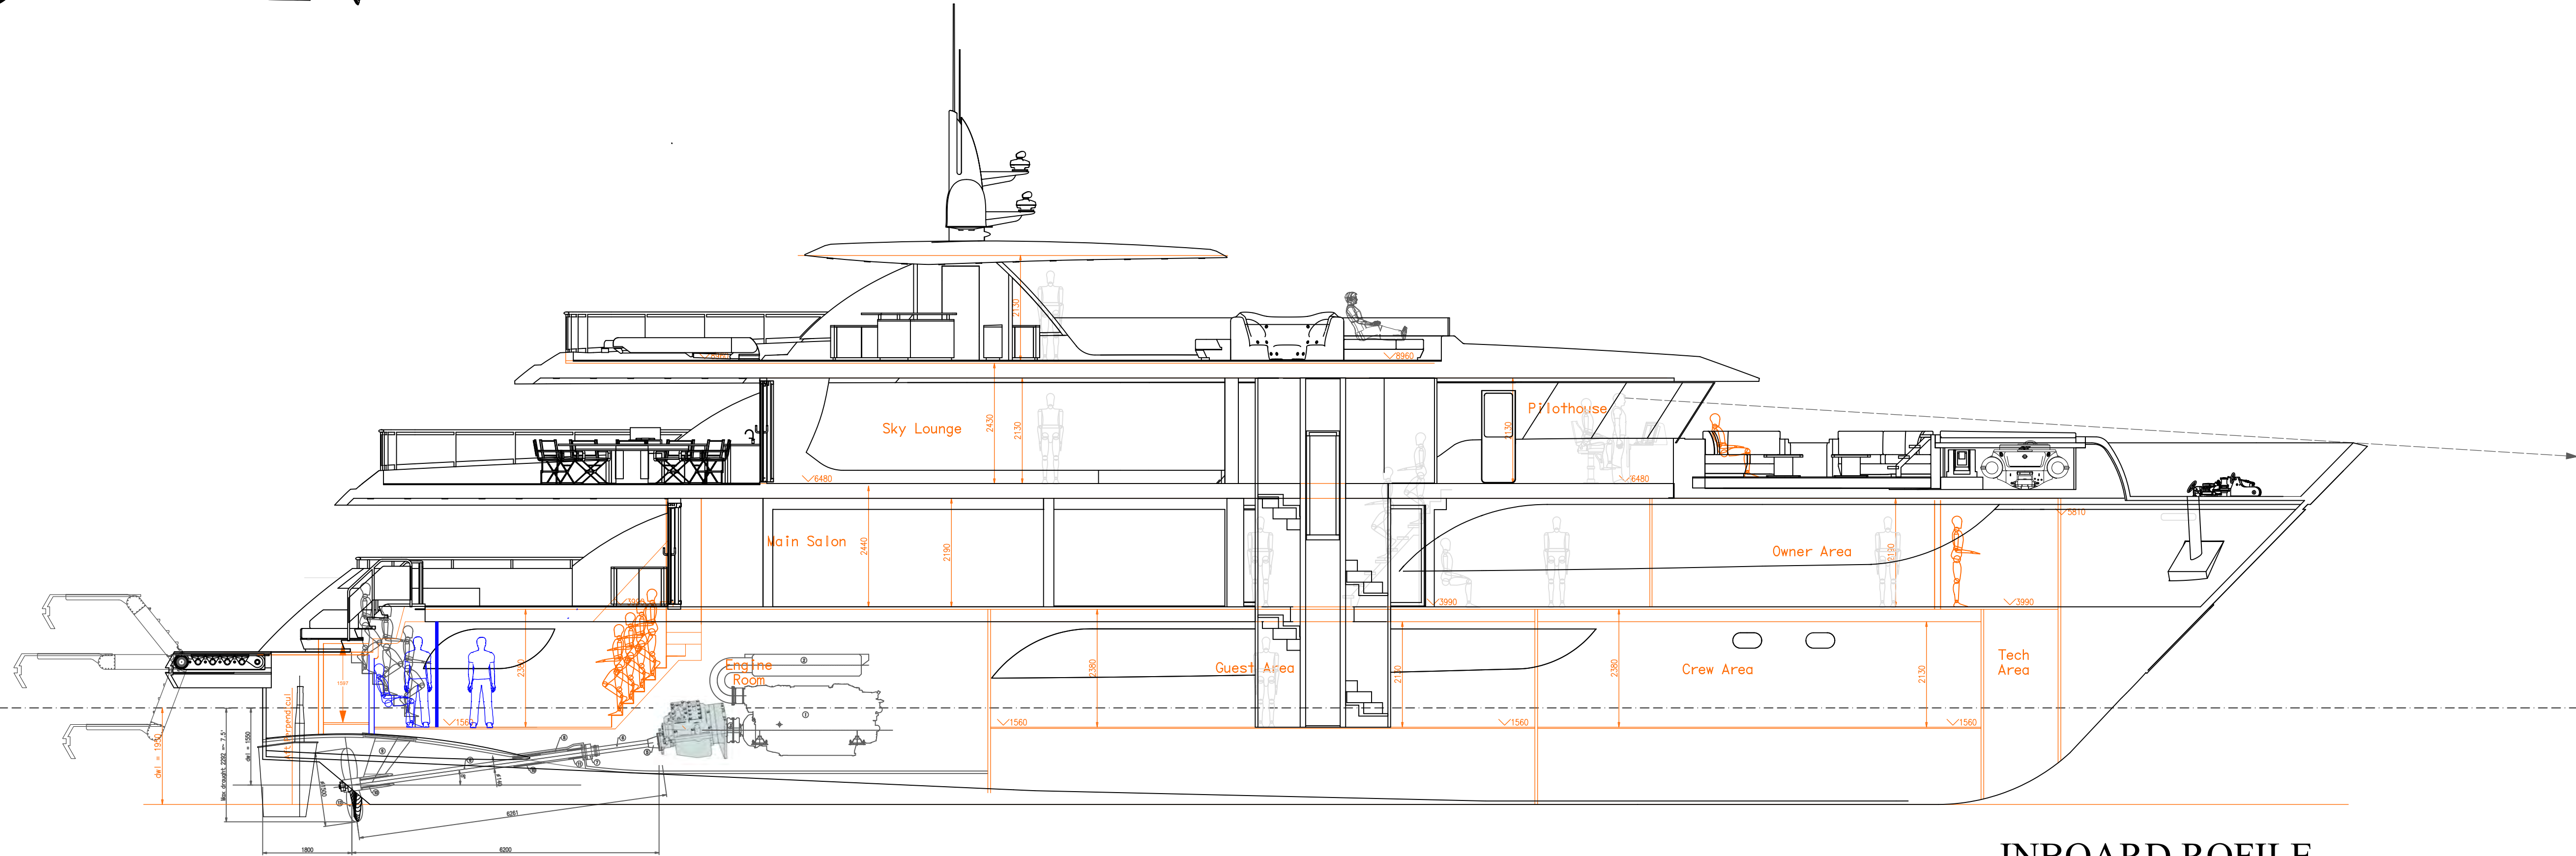
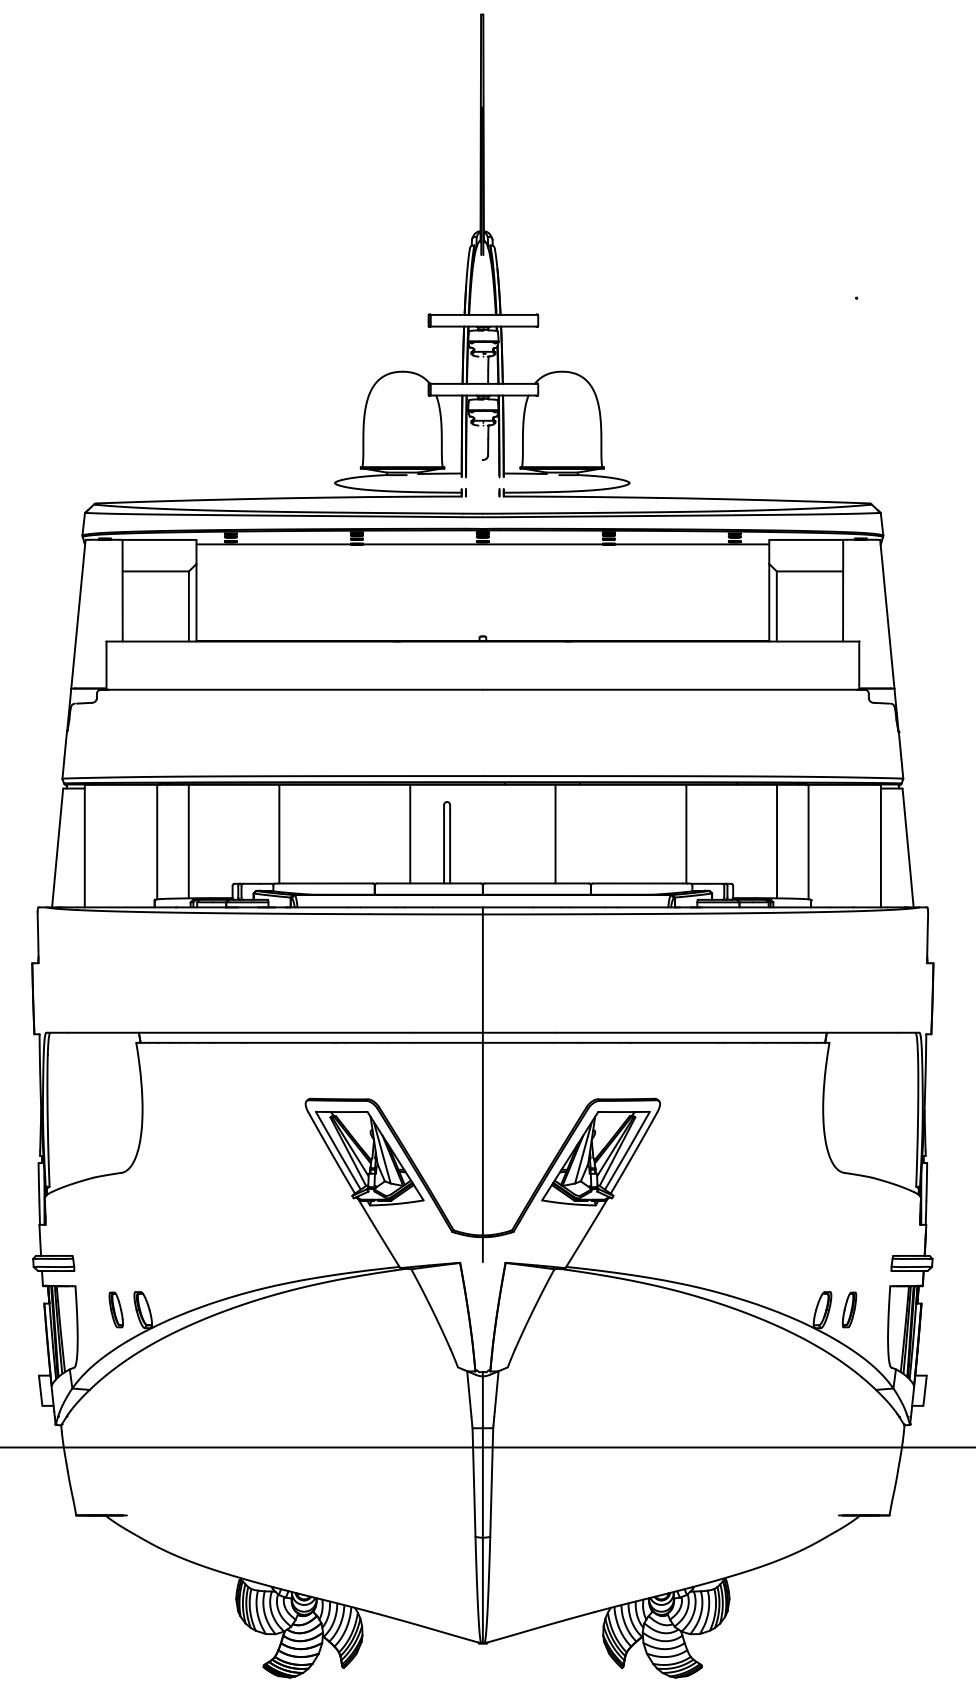
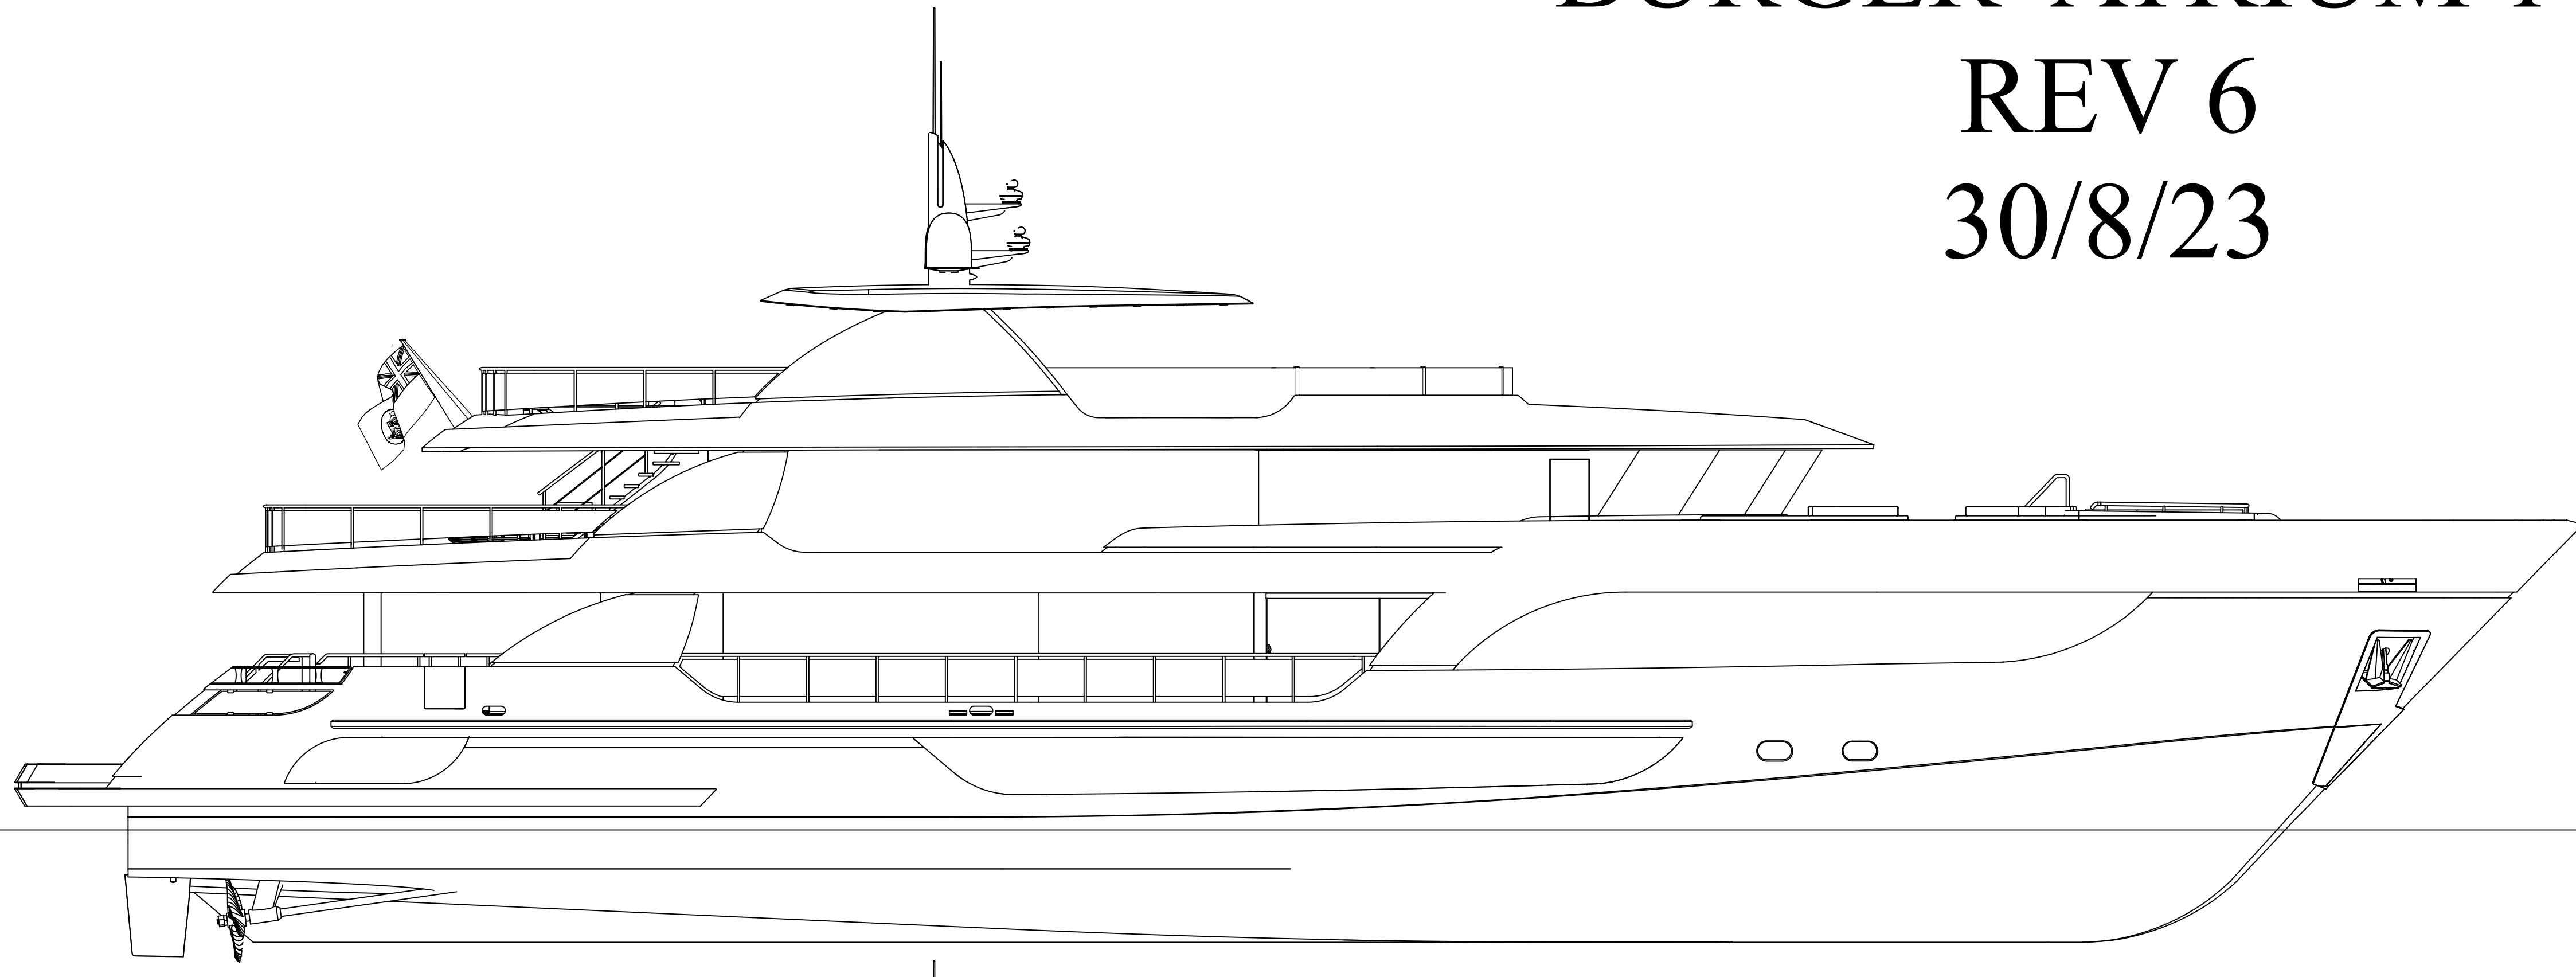



BURGER ATRIUM 142

REV 6


30/8/23

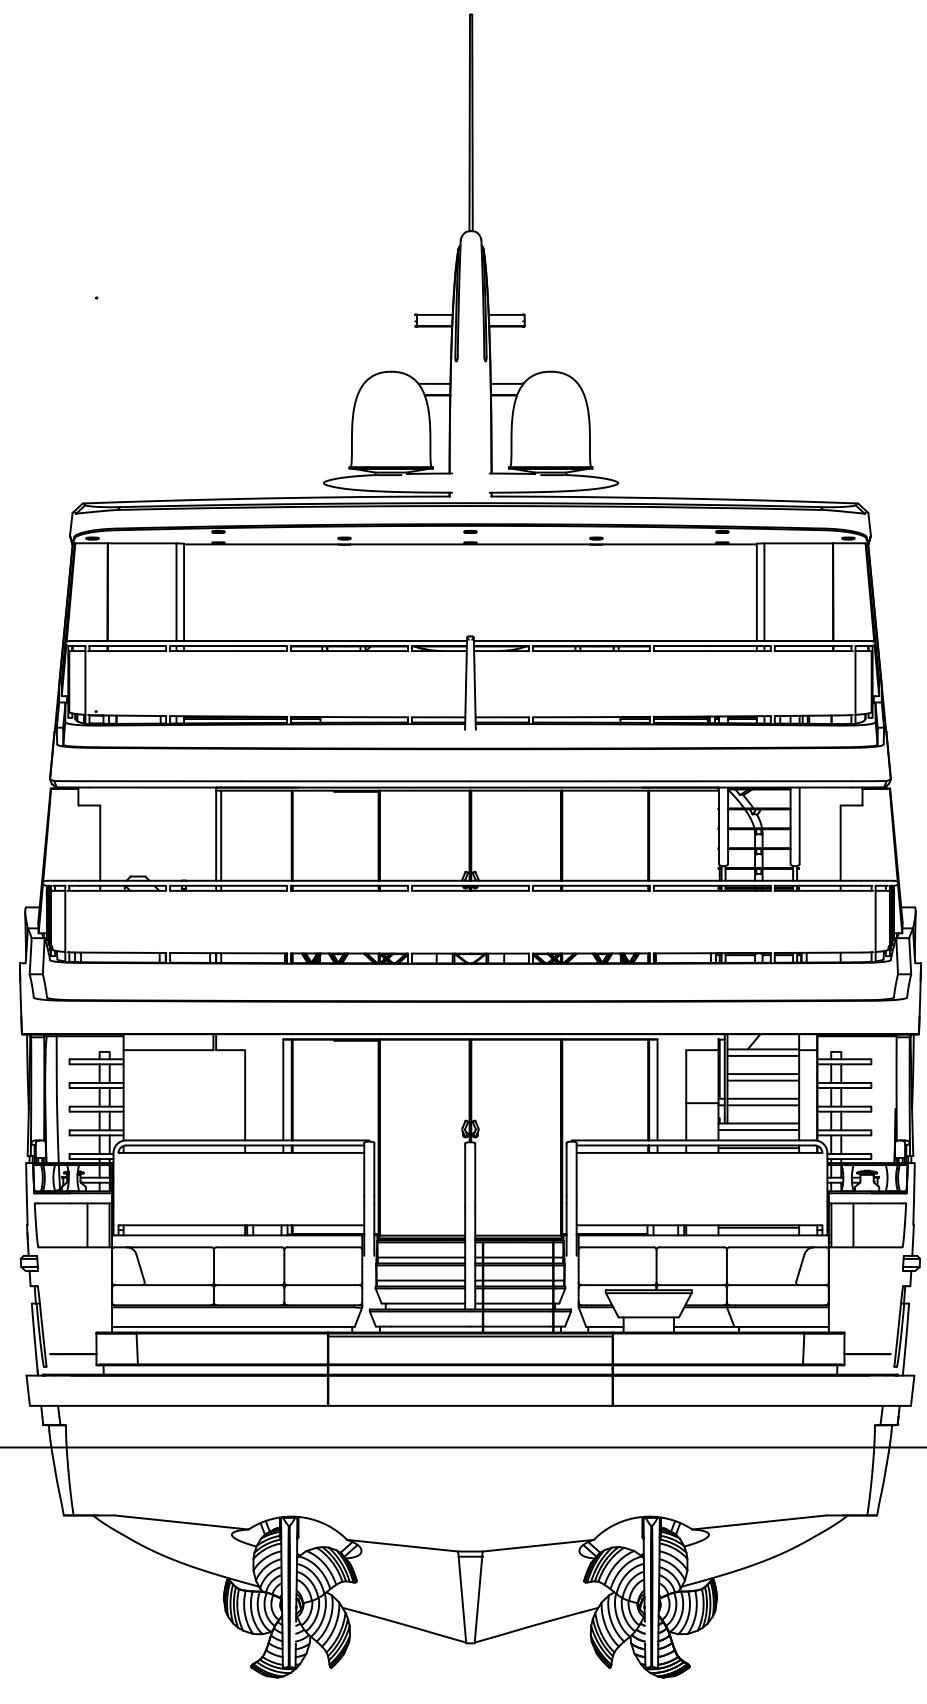


INBOARD PROFILE

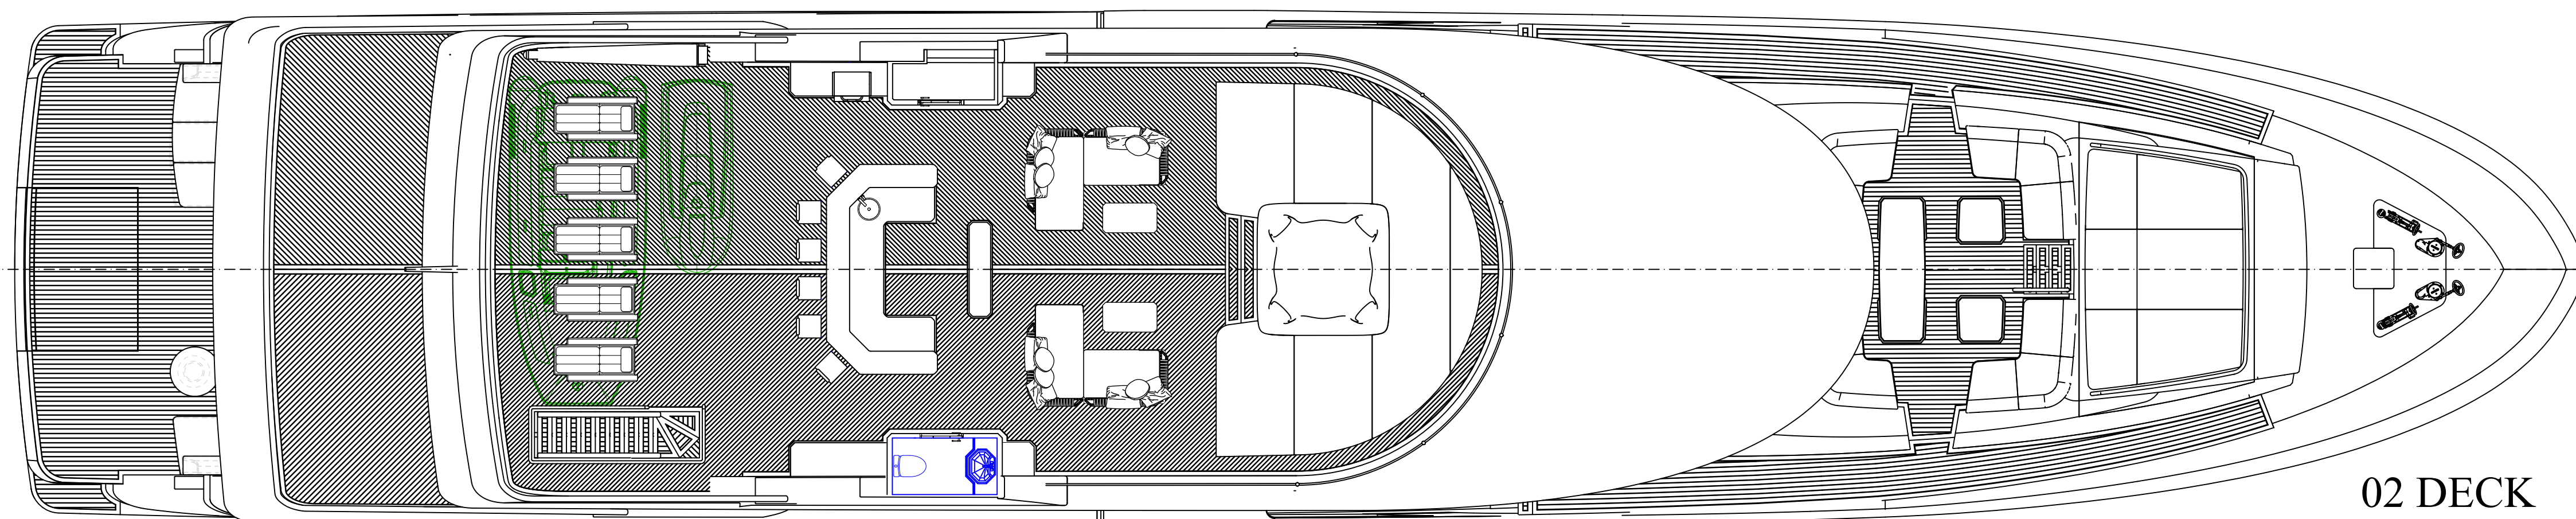


02 DECK

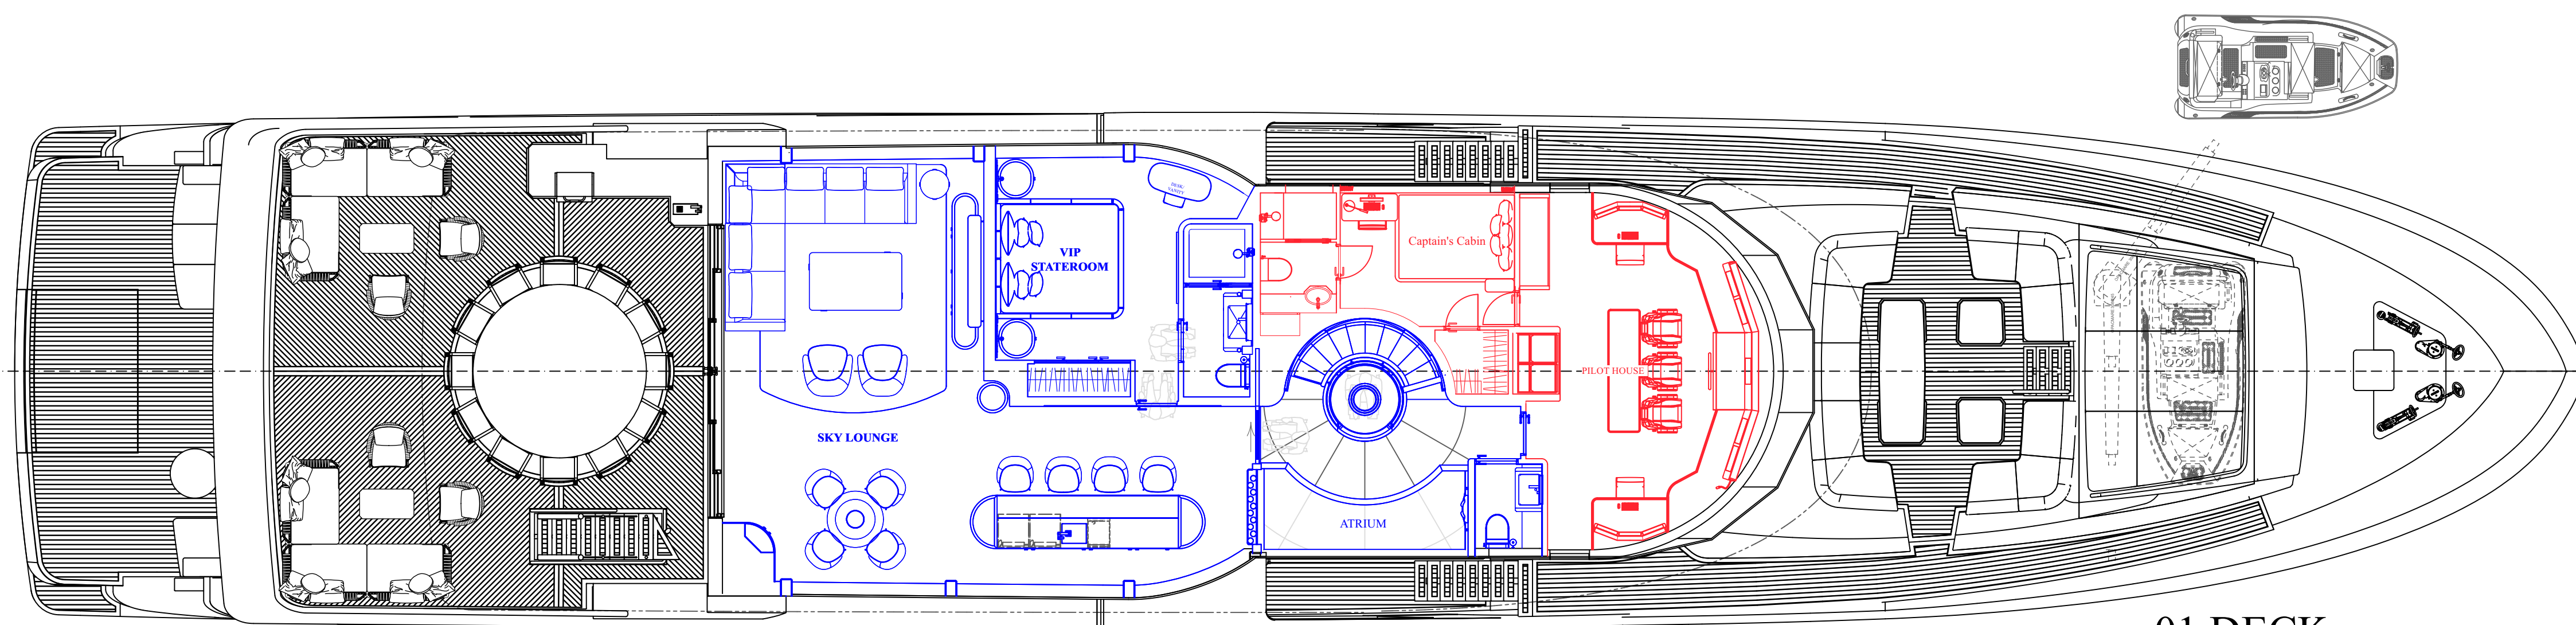


01 DECK

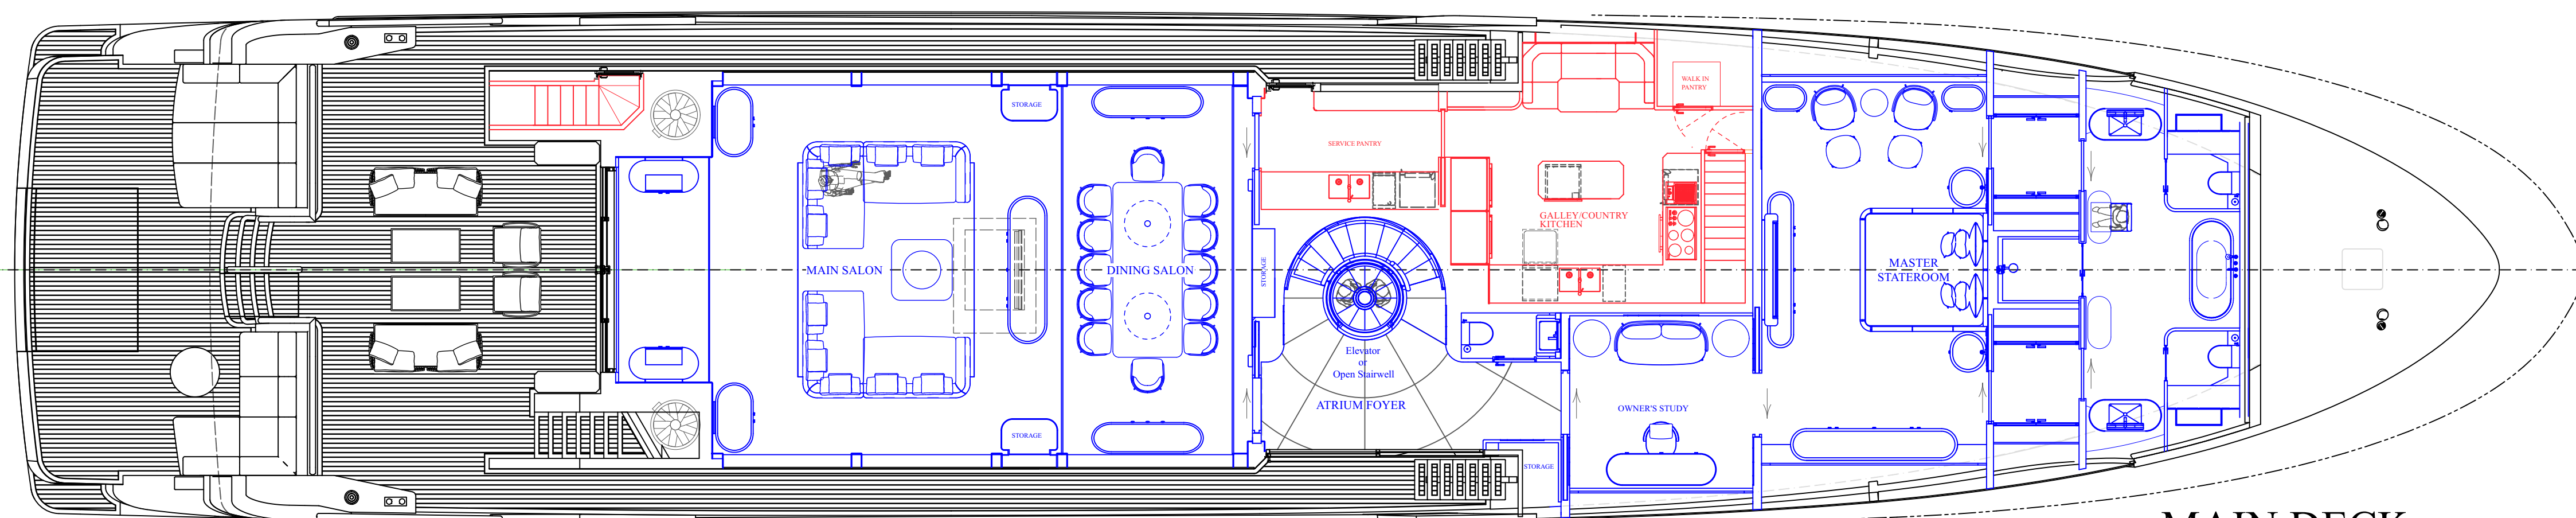

MAIN DECK

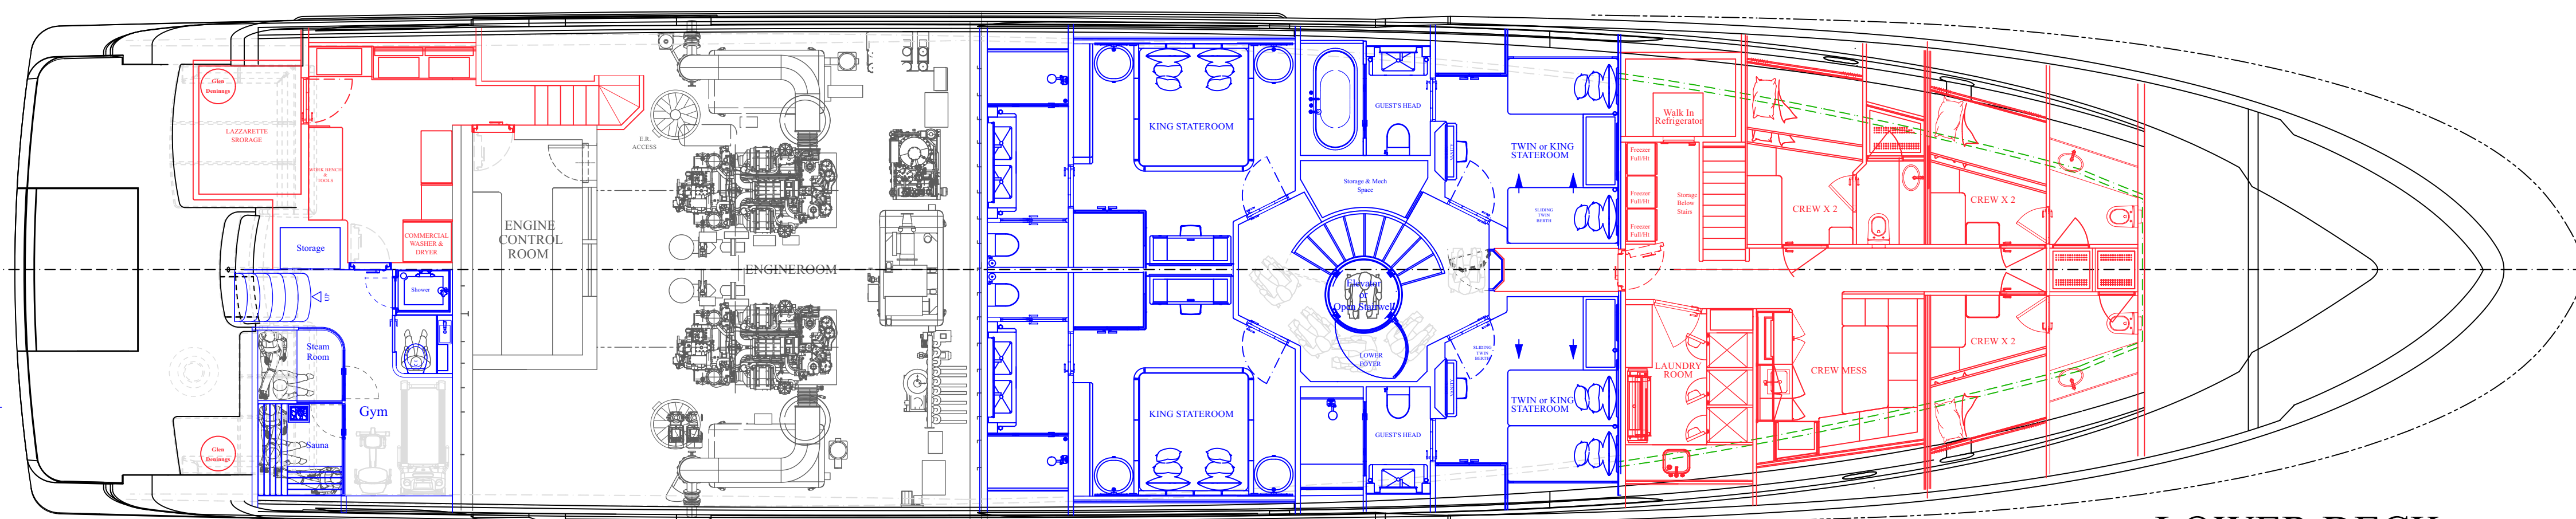

LOWER DECK

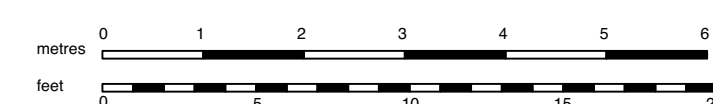

Project: BURGER 142
Date: OCTOBER, 2022
Drawn by: EKM

EVAN MARSHALL
U.S.O.N.A.V.

Job No.: 141
Drawing No.: A1 Rev 6 30/8/23
Scale: 1:50

4 Calton Row, Plantation Wharf Dock Road, London, SW11 3YH
Tel: +44 (0)20 7801 5244 Fax: +44 (0)20 7801 5245
www.evanmarshall.com

Model copyright ©. The reproduction of any part of this design, whether in printing, electronic or any other form is prohibited without the express permission of Evan K. Marshall Limited.